
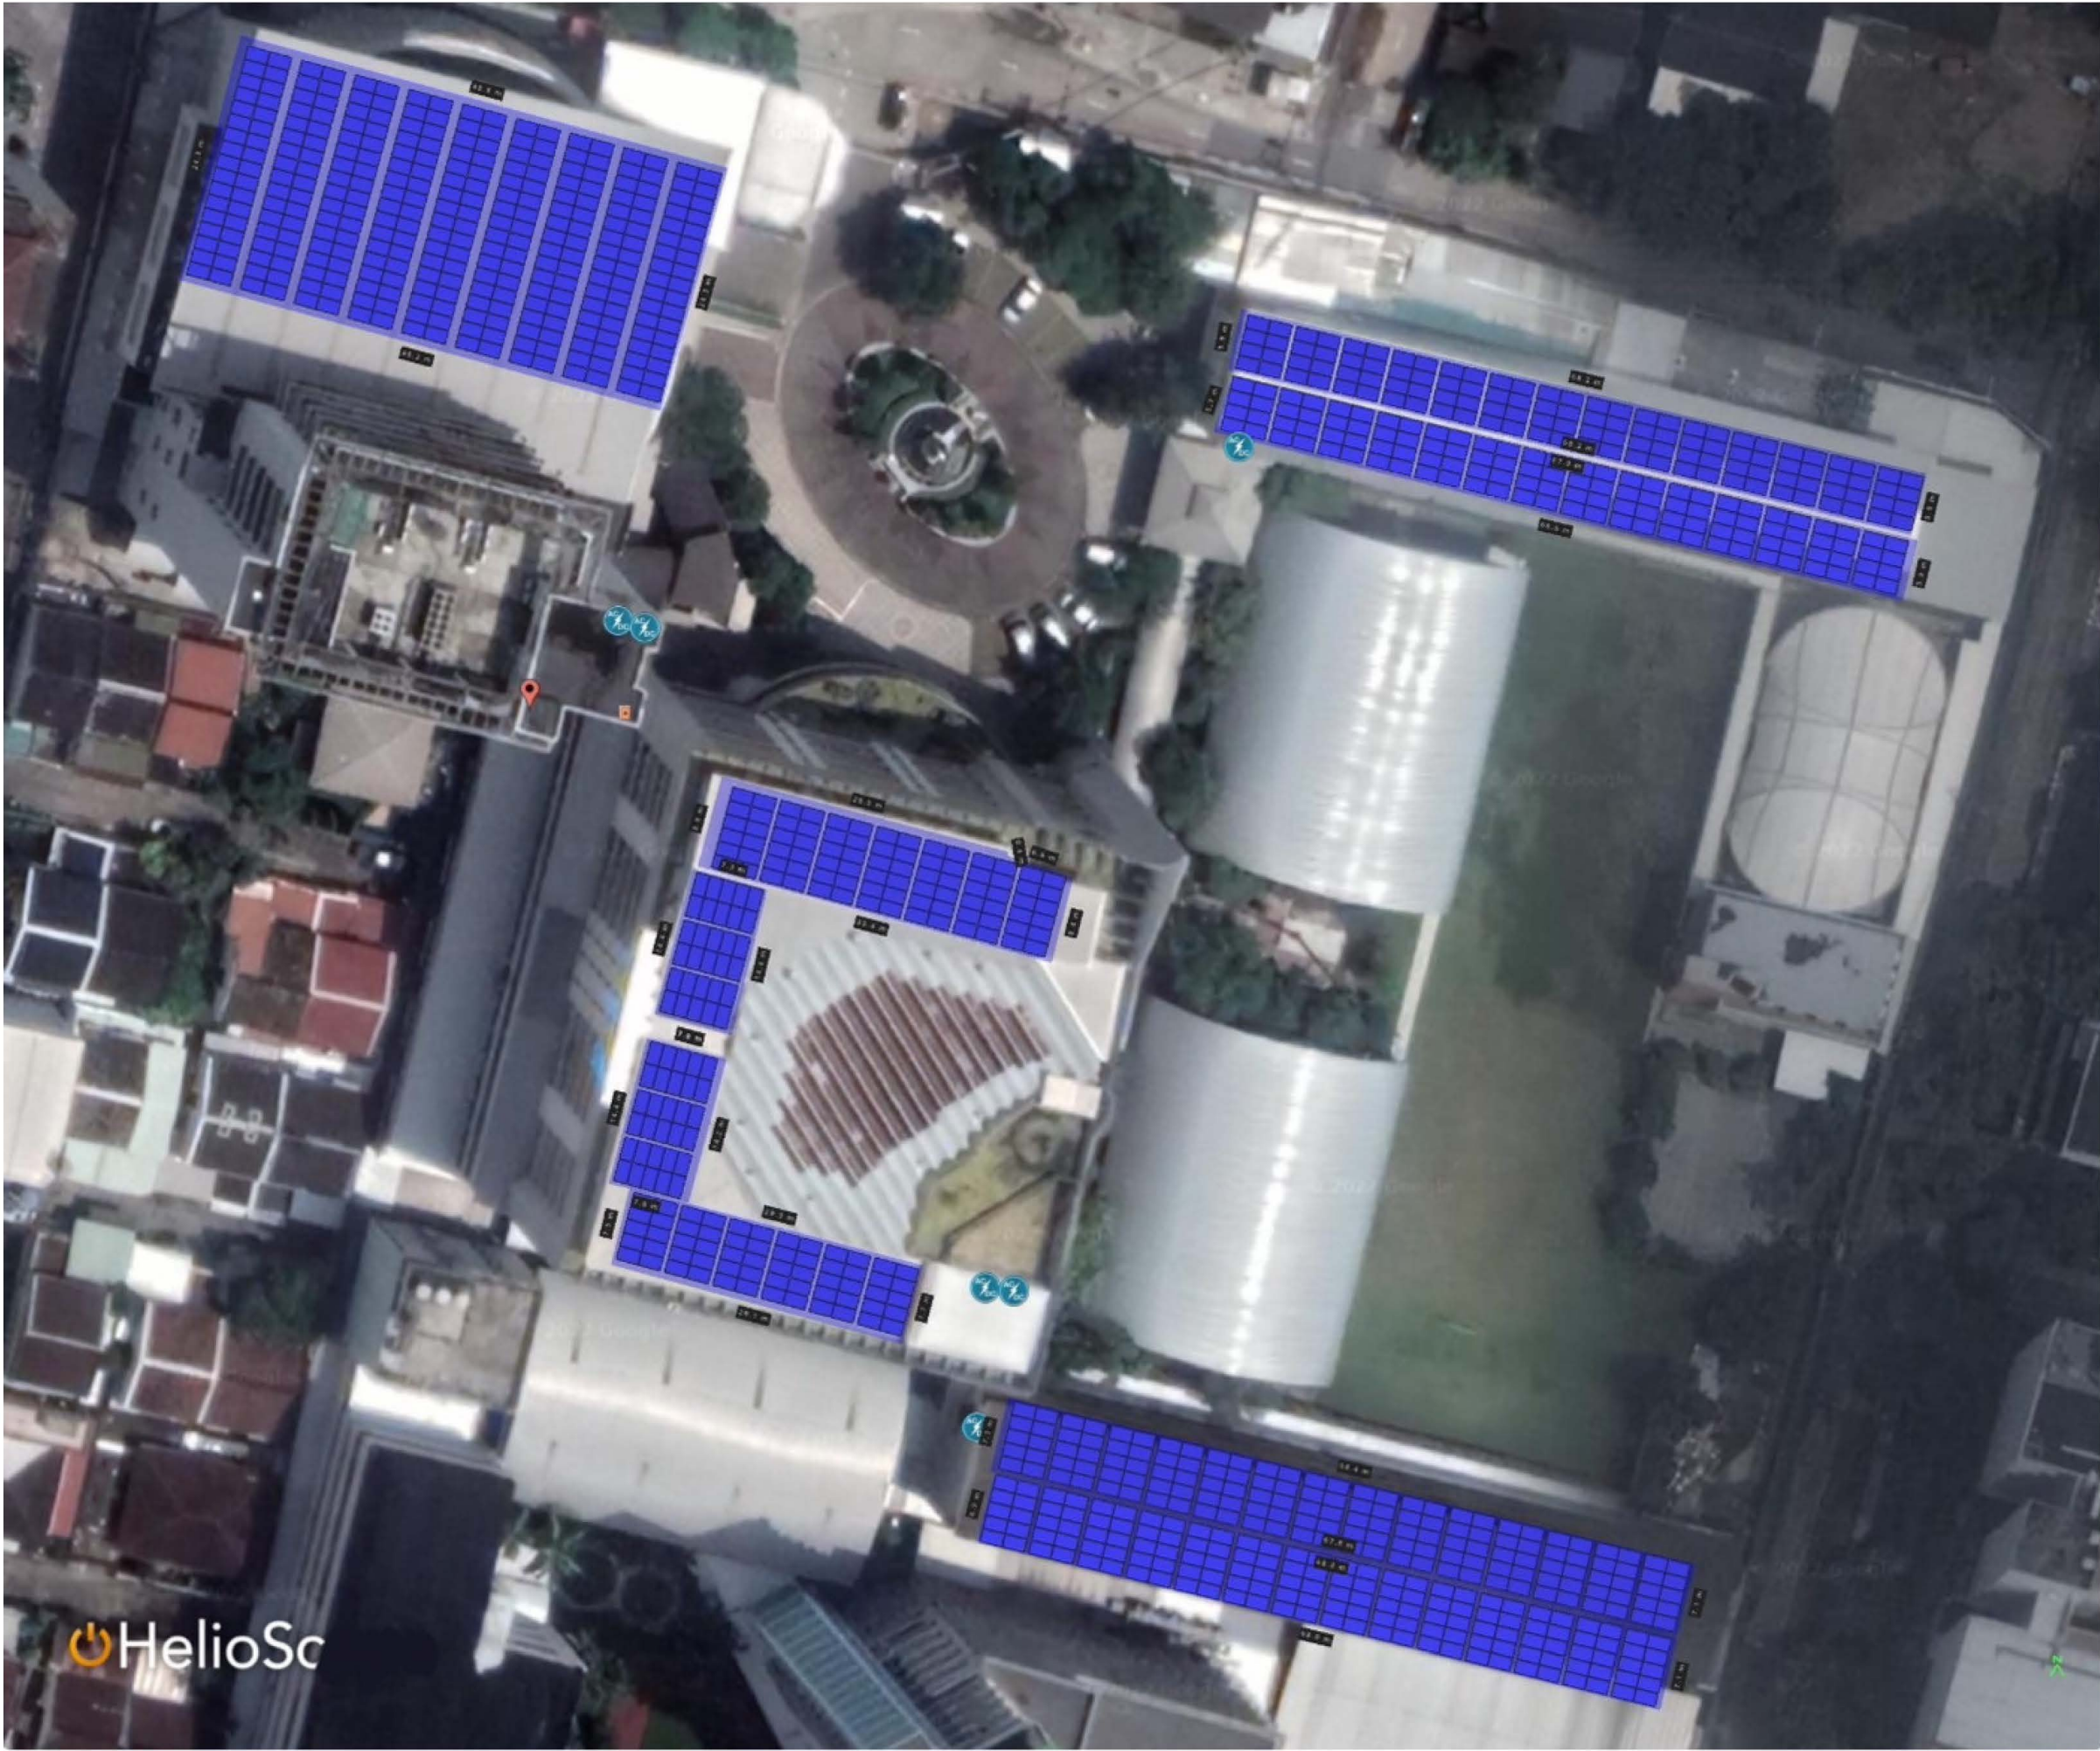
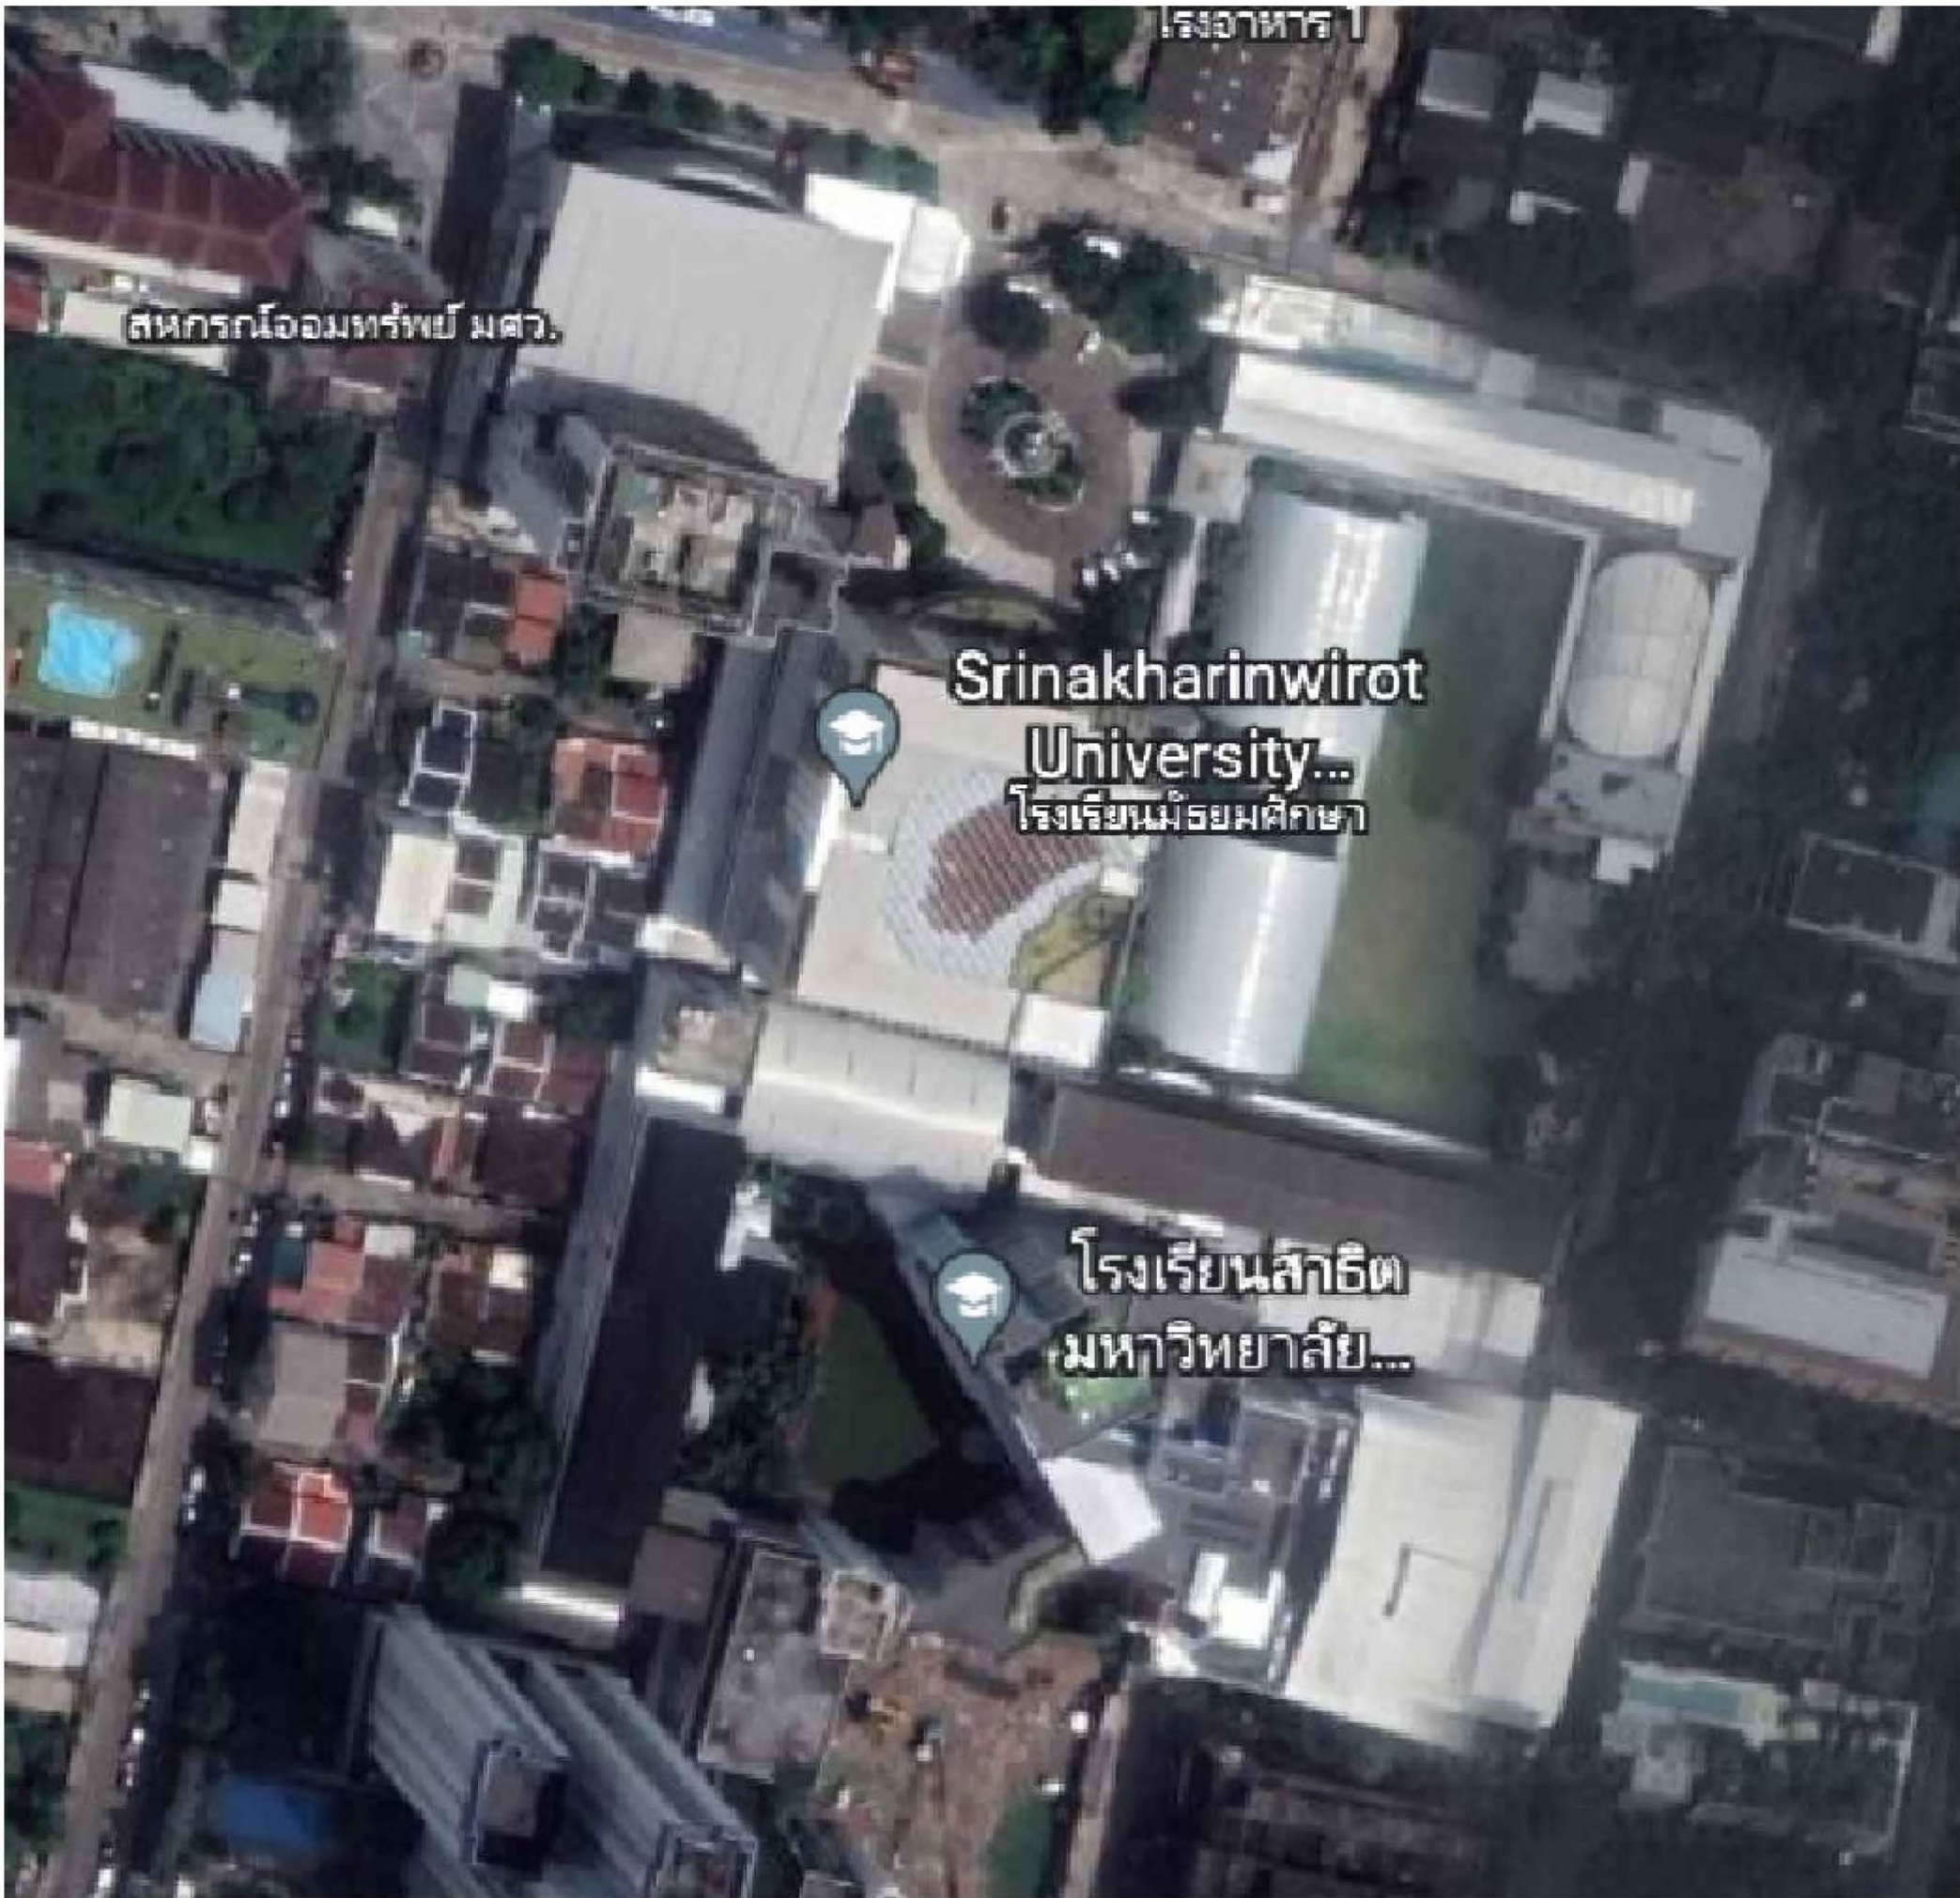


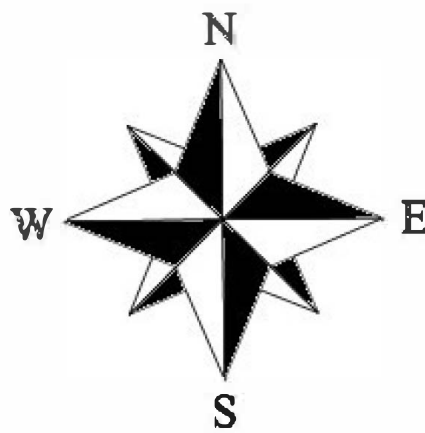

LOCATION OF THE ROOF WHERE SOLAR CELLS WILL BE INSTALLED

PROJECT

SOLAR ROOFTOP 600 kWp. at least

LOCATION

176 ซ.สุขุมวิท 23 แขวงคลองเตยเหนือ
เขตวัฒนา กรุงเทพมหานคร 10110

PROJECT

SOLAR ROOFTOP 600 kWp. at least
Srinakharinwirot University
Prasarnmit Demonstration School

OWNER :



Srinakharinwirot University Prasarnmit Demonstration School

OWNER ENGINEER :

MAIN CONTRACTOR :

SUB CONTRACTOR :

ARCHITECTS

STRUCTURAL ENGINEERS

MECHANICAL ENGINEERS

ELECTRICAL ENGINEERS

SANITARY ENGINEERS

LANDSCAPE ARCHITECTS

AS-BUILT DRAWING

DATE

BY

REVISIONS

NO.	DESCRIPTION	DATE
00	For Approved	

KEY PLAN





DRAWING TITLE

SCALE : NTS

DWG. NO.

DESIGNER :

DRAWN :

CHECKED :



APPROVED :

DATE :

TOTAL

Notes

This Drawing is Copyrighted. All Contractors must check all dimensions on site. Only figured dimensions and grid lines are to be worked from. Discrepancies must be reported immediately to the Architect or Engineer concerned before processing.

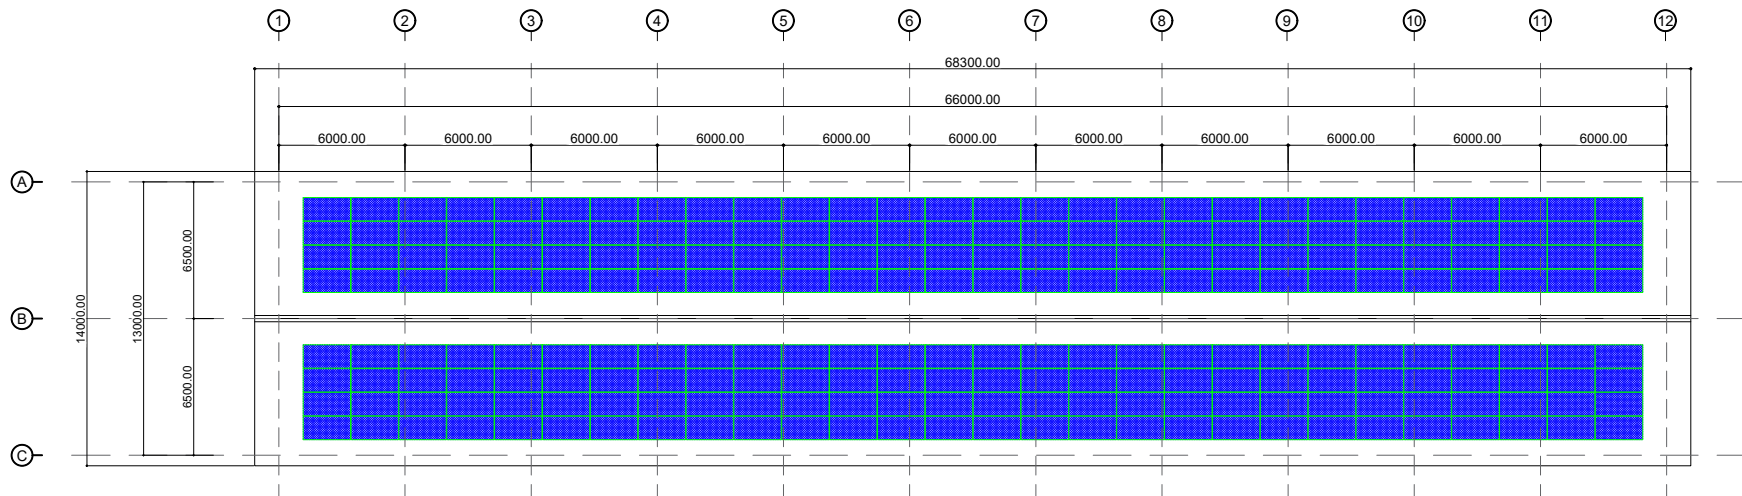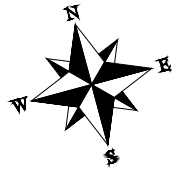

GERNERAL PV LAYOUT อาคาร 2


Symbol



 PV Module 600 kWp at least

PROJECT :		
SOLAR ROOFTOP 600 kWp. at least		
LOCATION : 176 ซ.สุขุมวิท 23 แขวง คลองตันเหนือ เขต วัฒนา กรุงเทพมหานคร 10110		
PROJECT :		
SOLAR ROOFTOP 600 kWp. at least. Srinakharinwirot University Prasarnmit Demonstration School		
OWNER :		
OWNER ENGINEER :		
MAIN CONTRACTOR :		
SUB CONTRACTOR :		
ARCHITECTS		
STRUCTURAL ENGINEERS		
MECHANICAL ENGINEERS		
ELECTRICAL ENGINEERS		
SANITARY ENGINEERS		
LANDSCAPE ARCHITECTS		
AS-BUILT DRAWING		
DATE		
BY		
REVISIONS		
NO.	DESCRIPTION	DATE
01	For Approved	
KEY PLAN		
		
DRAWING TITLE		
SCALE : NTS		
DESIGNER :		
DRAWN :		
CHECKED :		
APPROVED :		
DATE :		
TOTAL		
Notes This Drawing is Copyrighted. All Contractors must check all dimensions on site. Only signed dimensions and grid lines are to be worked from. Discrepancies must be reported immediately to the Architect or Engineer concerned before processing.		



GERNERAL PV 3D ตาราง 2

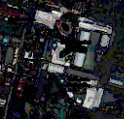PROJECT:		
SOLAR ROOFTOP 600 kWp. at least		
LOCATION:		
176 ซ.สุขุมวิท 23 แขวง คลองตันเหนือ เขต วัฒนา กรุงเทพมหานคร 10110		
PROJECT:		
SOLAR ROOFTOP 600 kWp. at least Srinakharinwirot University Prasarnmit Demonstration School		
OWNER:		
OWNER ENGINEER:		
MAIN CONTRACTOR:		
SUB CONTRACTOR:		
ARCHITECTS		
STRUCTURAL ENGINEERS		
MECHANICAL ENGINEERS		
ELECTRICAL ENGINEERS		
SANITARY ENGINEERS		
LANDSCAPE ARCHITECTS		
AS-BUILT DRAWING		
DATE		
BY		
REVISIONS		
NO.	DESCRIPTION	DATE
01	For Approved	
KEY PLAN		
		
DRAWING TITLE		
SCALE	NTS	DWG. NO.
DESIGNER		
DRAWN		
CHECKED		
APPROVED		
DATE		TOTAL
Notes This Drawing is Copyrighted. All Contractors must check all dimensions on site. Only signed dimensions and grid lines are to be worked from. Discrepancies must be reported immediately to the Architect or Engineer concerned before processing.		

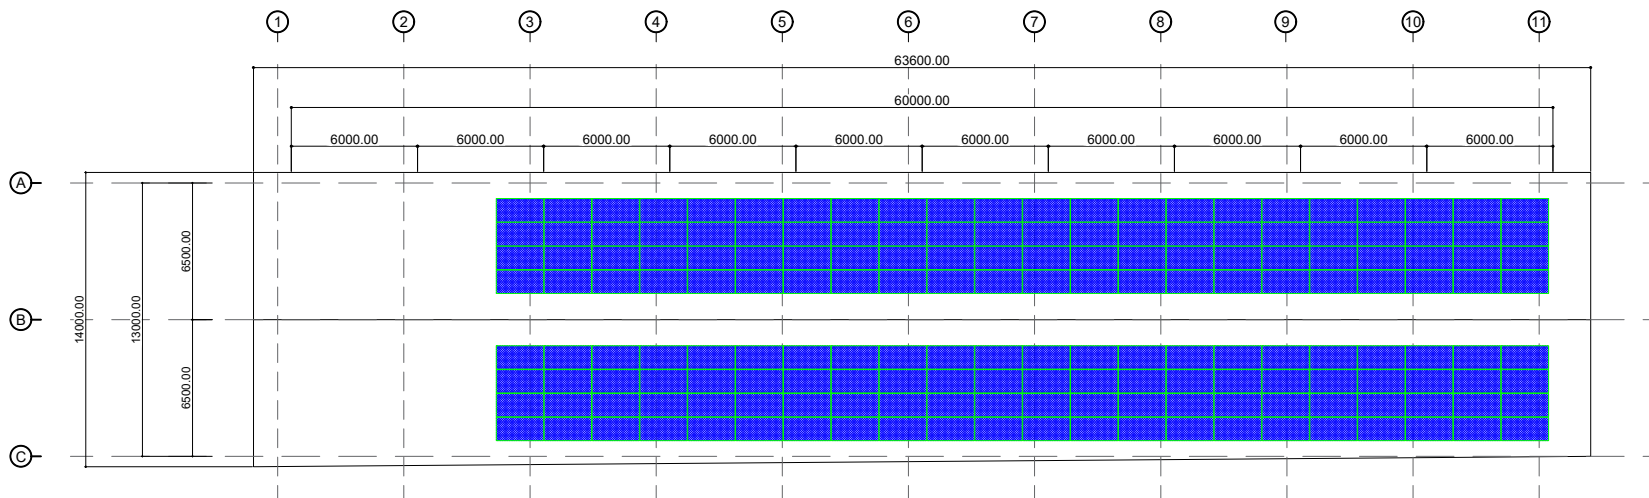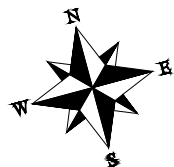


GERNERAL PV LAYOUT ตาราง 5


Symbol



 PV Module 600 kWp. at least

PROJECT:		
SOLAR ROOFTOP 600 kWp. at least		
LOCATION : 176 ซ.สุขุมวิท 23 แขวง คลองตันเหนือ เขต วัฒนา กรุงเทพมหานคร 10110		
PROJECT:		
SOLAR ROOFTOP 600 kWp. at least Srinakharinwirot University Prasarnmit Demonstration School		
OWNER:		
 Srinakharinwirot University Prasarnmit Demonstration School		
OWNER ENGINEER:		
MAIN CONTRACTOR:		
SUB CONTRACTOR:		
ARCHITECTS		
STRUCTURAL ENGINEERS		
MECHANICAL ENGINEERS		
ELECTRICAL ENGINEERS		
SANITARY ENGINEERS		
LANDSCAPE ARCHITECTS		
AS-BUILT DRAWING		
DATE		
BY		
REVISIONS		
NO.	DESCRIPTION	DATE
01	For Approved	
KEY PLAN		
 		
DRAWING TITLE		
SCALE : NTS		
DWG. NO.		
DESIGNER :		
DRAWN :		
CHECKED :		
APPROVED :		
DATE :		
TOTAL		
Notes This Drawing is Copyrighted. All Contractors must check all dimensions on site. Only signed dimensions and grid lines are to be worked from. Discrepancies must be reported immediately to the Architect or Engineer concerned before processing.		

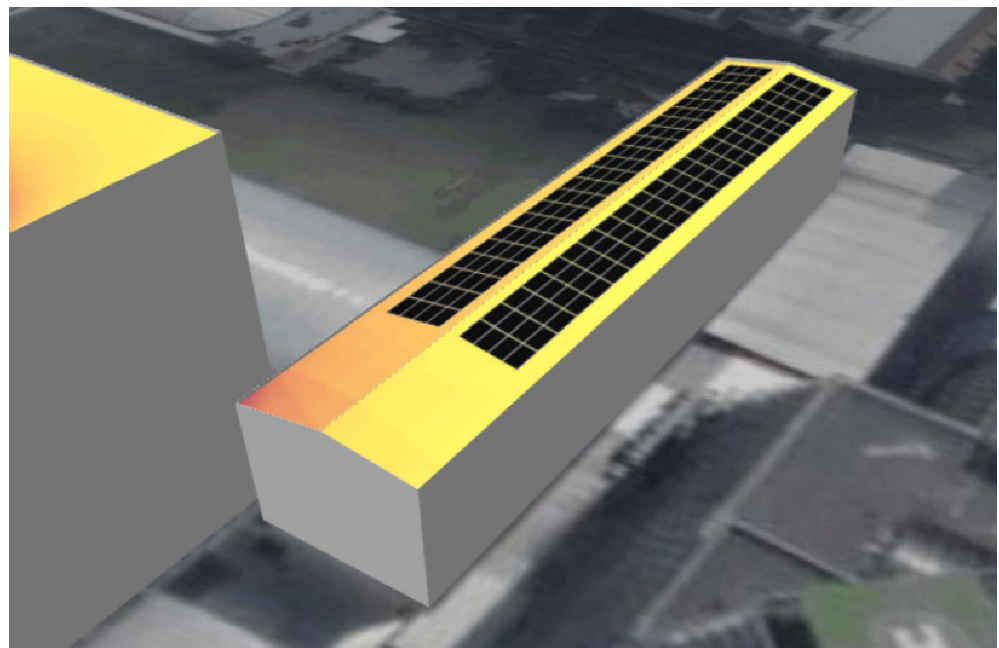

GERNERAL PV 3D ตาราง 5

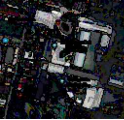PROJECT:		
SOLAR ROOFTOP 600 kWp. at least		
LOCATION:		
176 ซ.สุขุมวิท 23 แขวง คลองตันเหนือ เขต วัฒนา กรุงเทพมหานคร 10110		
PROJECT:		
SOLAR ROOFTOP 600 kWp. at least Srinakharinwirot University Prasammit Demonstration School		
OWNER:		
 Srinakharinwirot University Prasammit Demonstration School		
OWNER ENGINEER:		
MAIN CONTRACTOR:		
SUB CONTRACTOR:		
ARCHITECTS		
STRUCTURAL ENGINEERS		
MECHANICAL ENGINEERS		
ELECTRICAL ENGINEERS		
SANITARY ENGINEERS		
LANDSCAPE ARCHITECTS		
AS-BUILT DRAWING		
DATE		
BY		
REVISIONS		
NO.	DESCRIPTION	DATE
01	For Approved	
KEY PLAN		
 		
DRAWING TITLE		
SCALE : NTS DWG. NO.		
DESIGNER :		
DRAWN :		
CHECKED :		
APPROVED :		
DATE :		
TOTAL		
Notes This Drawing is Copyrighted. All Contractors must check all dimensions on site. Only signed dimensions and grid lines are to be worked from. Discrepancies must be reported immediately to the Architect or Engineer concerned before processing.		

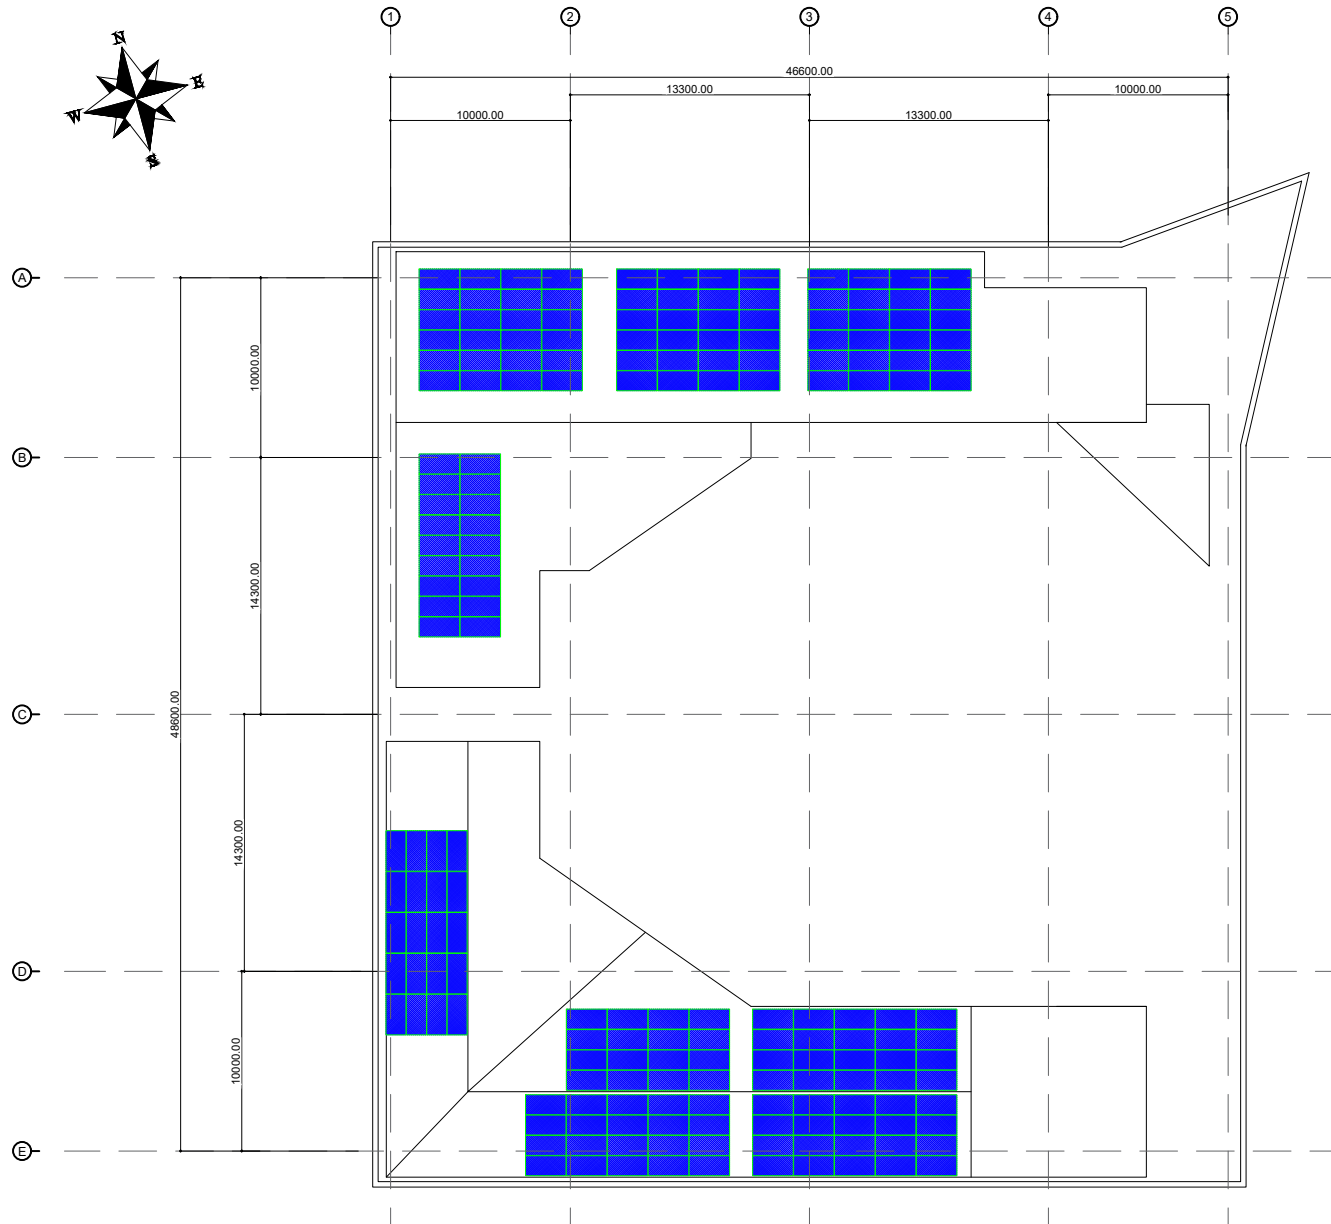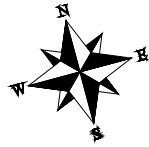

GERNERAL PV LAYOUT อาคาร วิทยาลัยวิโรฒ

Symbol



PV Module 600 kWp at least

PROJECT:

SOLAR ROOFTOP 600 kWp at least

LOCATION :
176 ซ.สุขุมวิท 23 แขวง คลองตันเหนือ เขต วัฒนา
กรุงเทพมหานคร 10110

PROJECT:

SOLAR ROOFTOP 600 kWp at least
Srinakharinwirot University Prasarnmit
Demonstration School

OWNER:



Srinakharinwirot University Prasarnmit Demonstration School

OWNER ENGINEER:

MAIN CONTRACTOR:

SUB CONTRACTOR:

ARCHITECTS

STRUCTURAL ENGINEERS

MECHANICAL ENGINEERS

ELECTRICAL ENGINEERS

SANITARY ENGINEERS

LANDSCAPE ARCHITECTS

AS-BUILT DRAWING

DATE

BY

REVISIONS

NO. DESCRIPTION DATE

00 For Approved

KEY PLAN



DRAWING TITLE

SCALE : NTS DWG. NO.

DESIGNER :

DRAWN :

CHECKED :


APPROVED :

DATE : TOTAL

Notes
This Drawing is Copyrighted. All Contractors must check all
dimensions on site. Only figured dimensions and grid lines are
to be worked from. Discrepancies must be reported immediately
to the Architect or Engineer concerned before processing.



GERNERAL PV LAYOUT อาคาร วิทยาลัยโคโนม

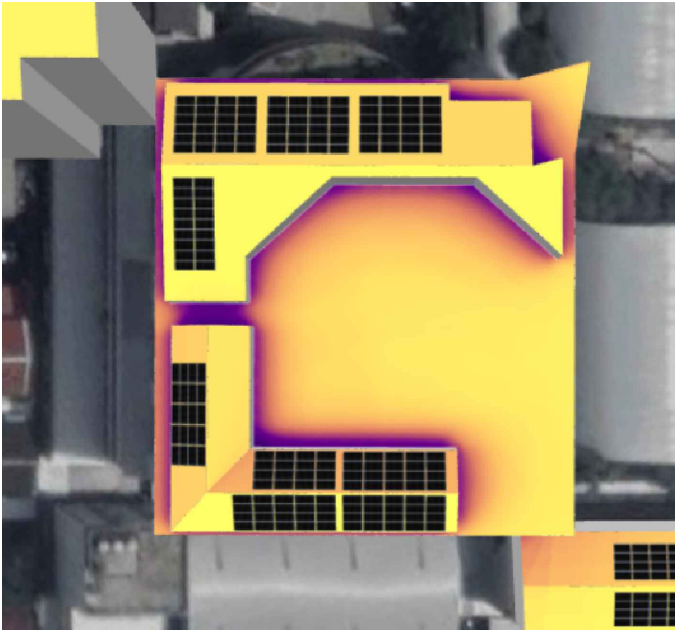

Symbol

 PV Module 600 kWp. at least

PROJECT:
SOLAR ROOFTOP 600 kWp. at least

LOCATION:
176 ซ.สุขุมวิท 23 แขวง คลองตันเหนือ เขต วัฒนา กรุงเทพมหานคร 10110

PROJECT:
SOLAR ROOFTOP 600 kWp. at least
Srinakharinwirot University Prasammit
Demonstration School

OWNER:

Srinakharinwirot University Prasammit Demonstration School

OWNER ENGINEER:

MAIN CONTRACTOR:

SUB CONTRACTOR:

ARCHITECTS

STRUCTURAL ENGINEERS

MECHANICAL ENGINEERS

ELECTRICAL ENGINEERS


SANITARY ENGINEERS

LANDSCAPE ARCHITECTS

AS-BUILT DRAWING
DATE
BY

REVISIONS


NO.	DESCRIPTION	DATE
01	For Approved	

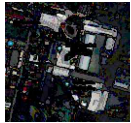KEY PLAN


DRAWING TITLE

SCALE : NTS	DWG. NO.
DESIGNER :	
DRAWN :	
CHECKED :	
APPROVED :	
DATE :	TOTAL

This Drawing is Copyrighted. All Contractors must check all dimensions on site. Only signed dimensions and grid lines are to be worked from. Discrepancies must be reported immediately to the Architect or Engineer concerned before processing.

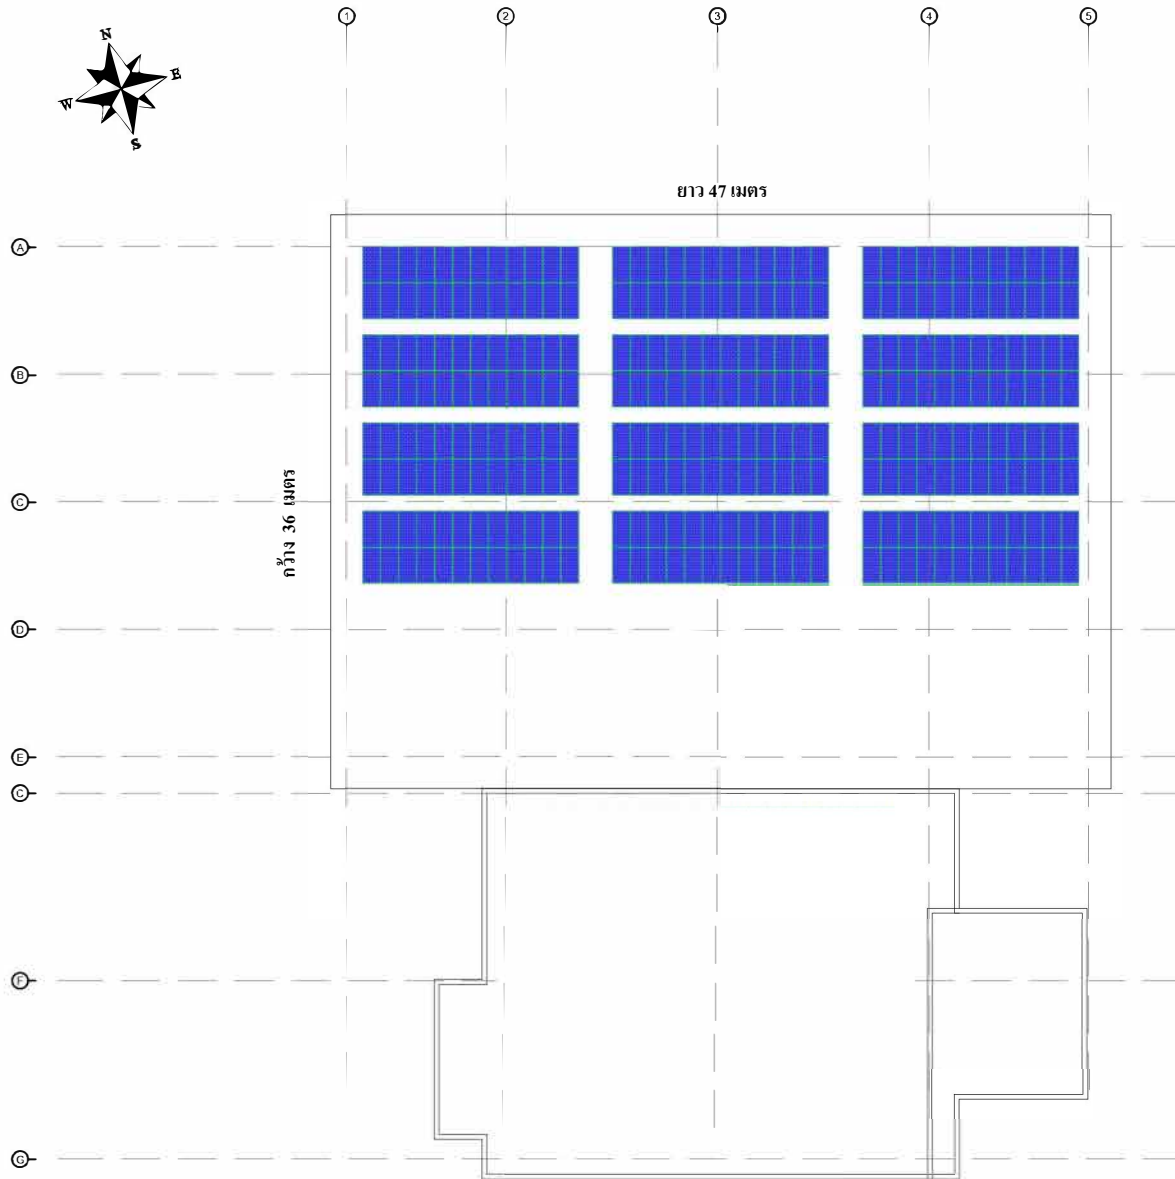


Symbol



PV Module SOLAR ROOFTOP 600 kWp. at least


PROJECT	
SOLAR ROOFTOP 600 kWp. at least	
LOCATION	
176 ซ.สุขุมวิท 23 แขวงคลองเตยเหนือ เขตวัฒนา กรุงเทพมหานคร 10110	
PROJECT	
SOLAR ROOFTOP 600 kWp at least	
Srinakharinwirot University Prasammit Demonstration School	
OWNER	
Srinakharinwirot University Prasammit Demonstration School	
OWNER ENGINEER	
MAIN CONTRACTOR	
SUB CONTRACTOR	
ARCHITECTS	
STRUCTURAL ENGINEERS	
MECHANICAL ENGINEERS	
ELECTRICAL ENGINEERS	
SANITARY ENGINEERS	
LANDSCAPE ARCHITECTS	
AS-BUILT DRAWING	
DATE	
BY	
REVISIONS	
NO.	DESCRIPTION
01	For Approved
KEY PLAN	
MAKING TITLE	
SCALE : NTS	DWG. NO.
DESIGNER :	
DRAWN :	
CHECKED :	
APPROVED :	
DATE :	TOTAL
Note: This Drawing is Copyrighted. All Contractors must check all dimensions on site. Only figured dimensions and grid lines are to be relied upon. Discrepancies must be reported immediately to the Architect or Engineer concerned before proceeding.	

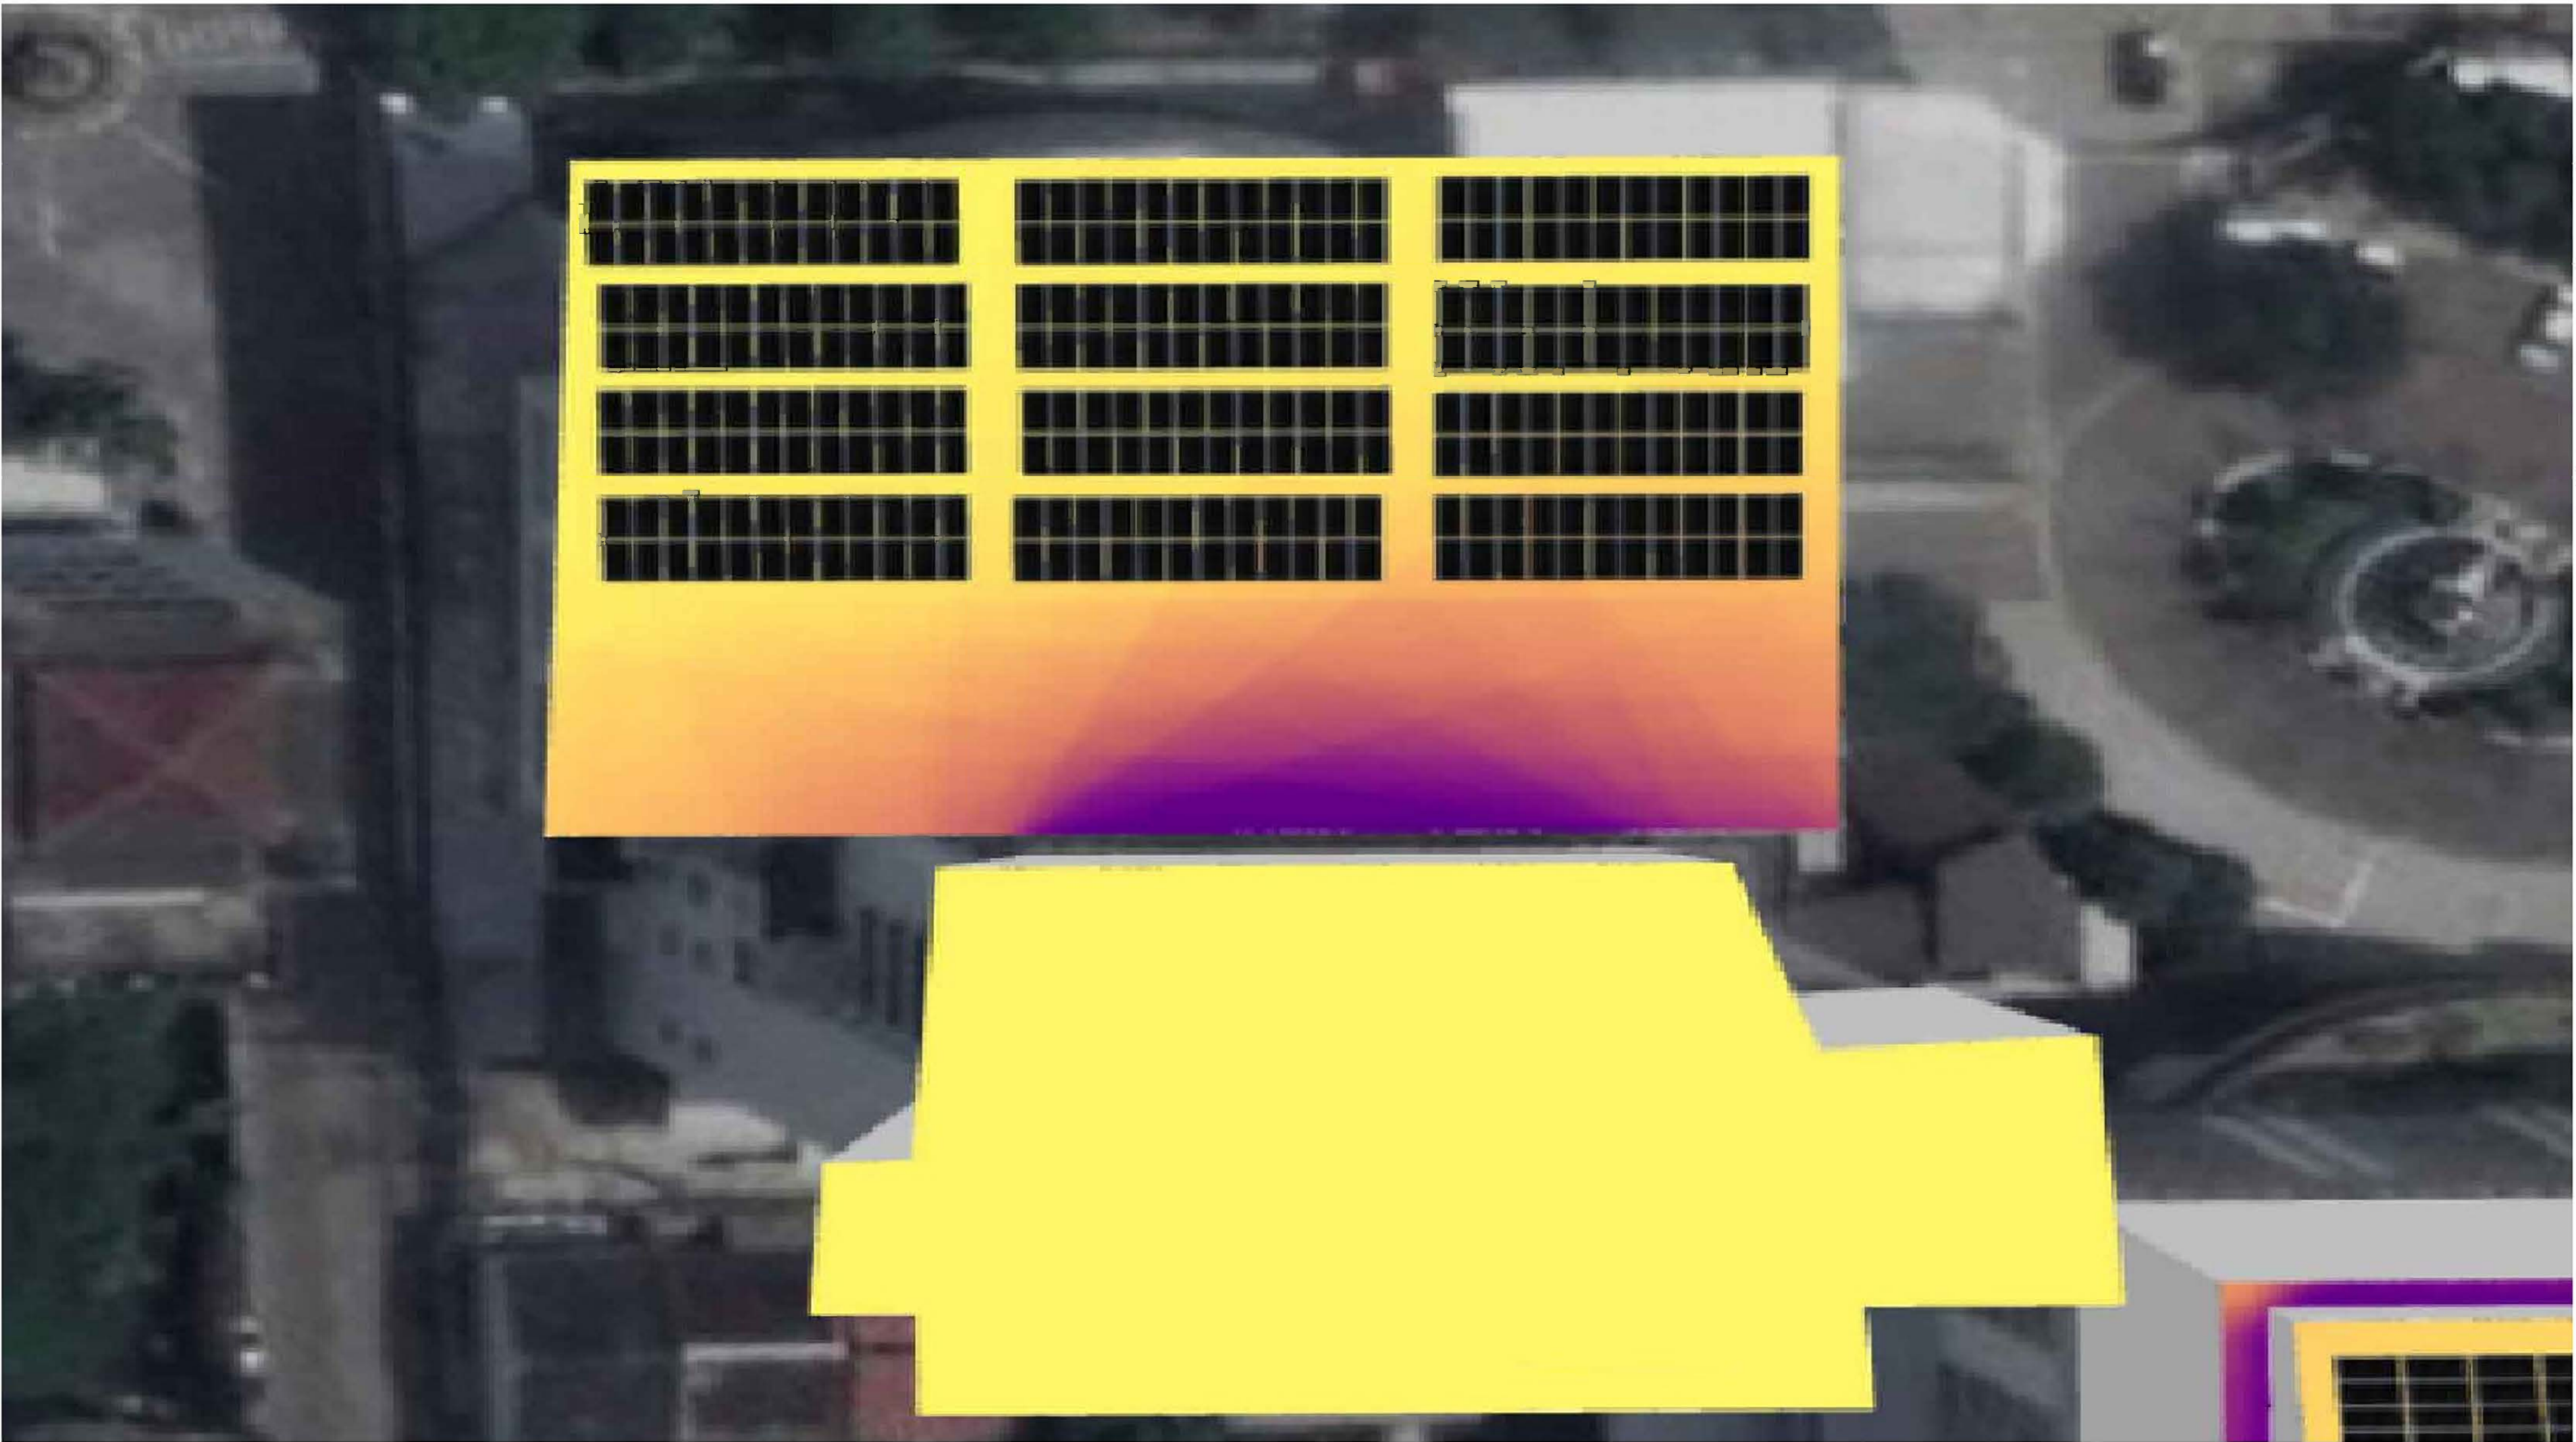

GERNERAL PV LAYOUT อาคารเฉลิมพระเกียรติฯ

1. ข้อมูลเบื้องต้น
2. ข้อมูลการสำรวจ
3. ข้อมูลการออกแบบ
4. ข้อมูลการก่อสร้าง
5. ข้อมูลการดำเนินงาน

Symbol

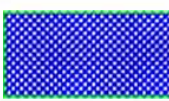 PV Module 600 kWp. at least

PROJECT :

SOLAR ROOFTOP 600 kWp. at least

LOCATION :

176 ซ.สุขุมวิท 23 แขวงคลองเตยเหนือ เขตวัฒนา กรุงเทพมหานคร 10110

PROJECT :

SOLAR ROOFTOP 600 kWp. at least
Srinakharinwirot University Prasarnmit Demonstration School

OWNER :


Srinakharinwirot University Prasarnmit Demonstration School

OWNER ENGINEER :

MAIN CONTRACTOR :

SUB CONTRACTOR :

ARCHITECTS

STRUCTURAL ENGINEERS

MECHANICAL ENGINEERS

ELECTRICAL ENGINEERS

SANITARY ENGINEERS

LANDSCAPE ARCHITECTS

AS-BUILT DRAWING

DATE

BY

REVISIONS

NO.	DESCRIPTION	DATE
00	For Approval	

KEY PLAN



DRAWING TITLE

SCALE	:	NTS	DWG. NO.
DESIGNER	:		
DRAWN	:		
CHECKED	:		
APPROVED	:		
DATE	:		TOTAL

Notes

This Drawing is Copyrighted. All Contractors must check all dimensions on site. Only figured dimensions and grid lines are to be worked from. Discrepancies must be reported immediately to the Architect or Engineer concerned before proceeding.