



อาคาร หอสมุด

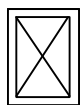

Rack27U + Switch

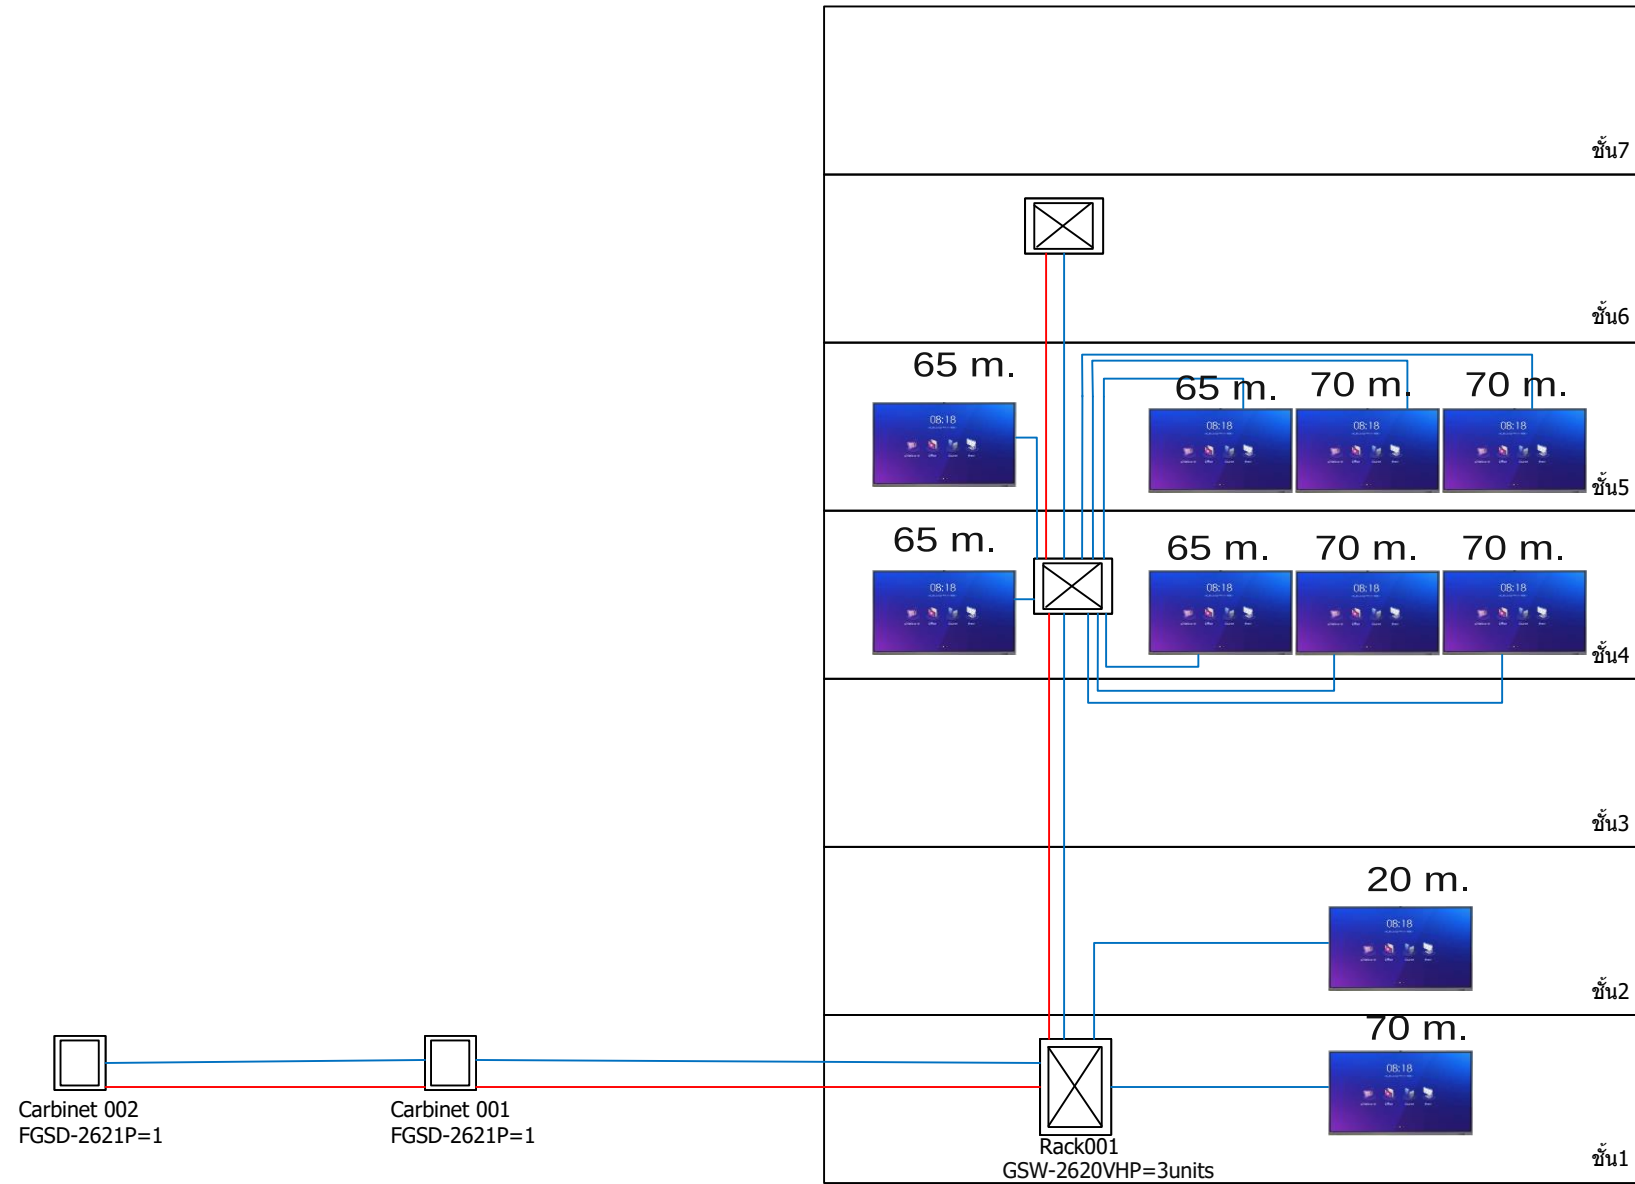

BOX STEEL CABINET+Switch





Wall Rack 9U + Switch

Power Cable

Cat 6 Cable



Interactive 65"

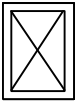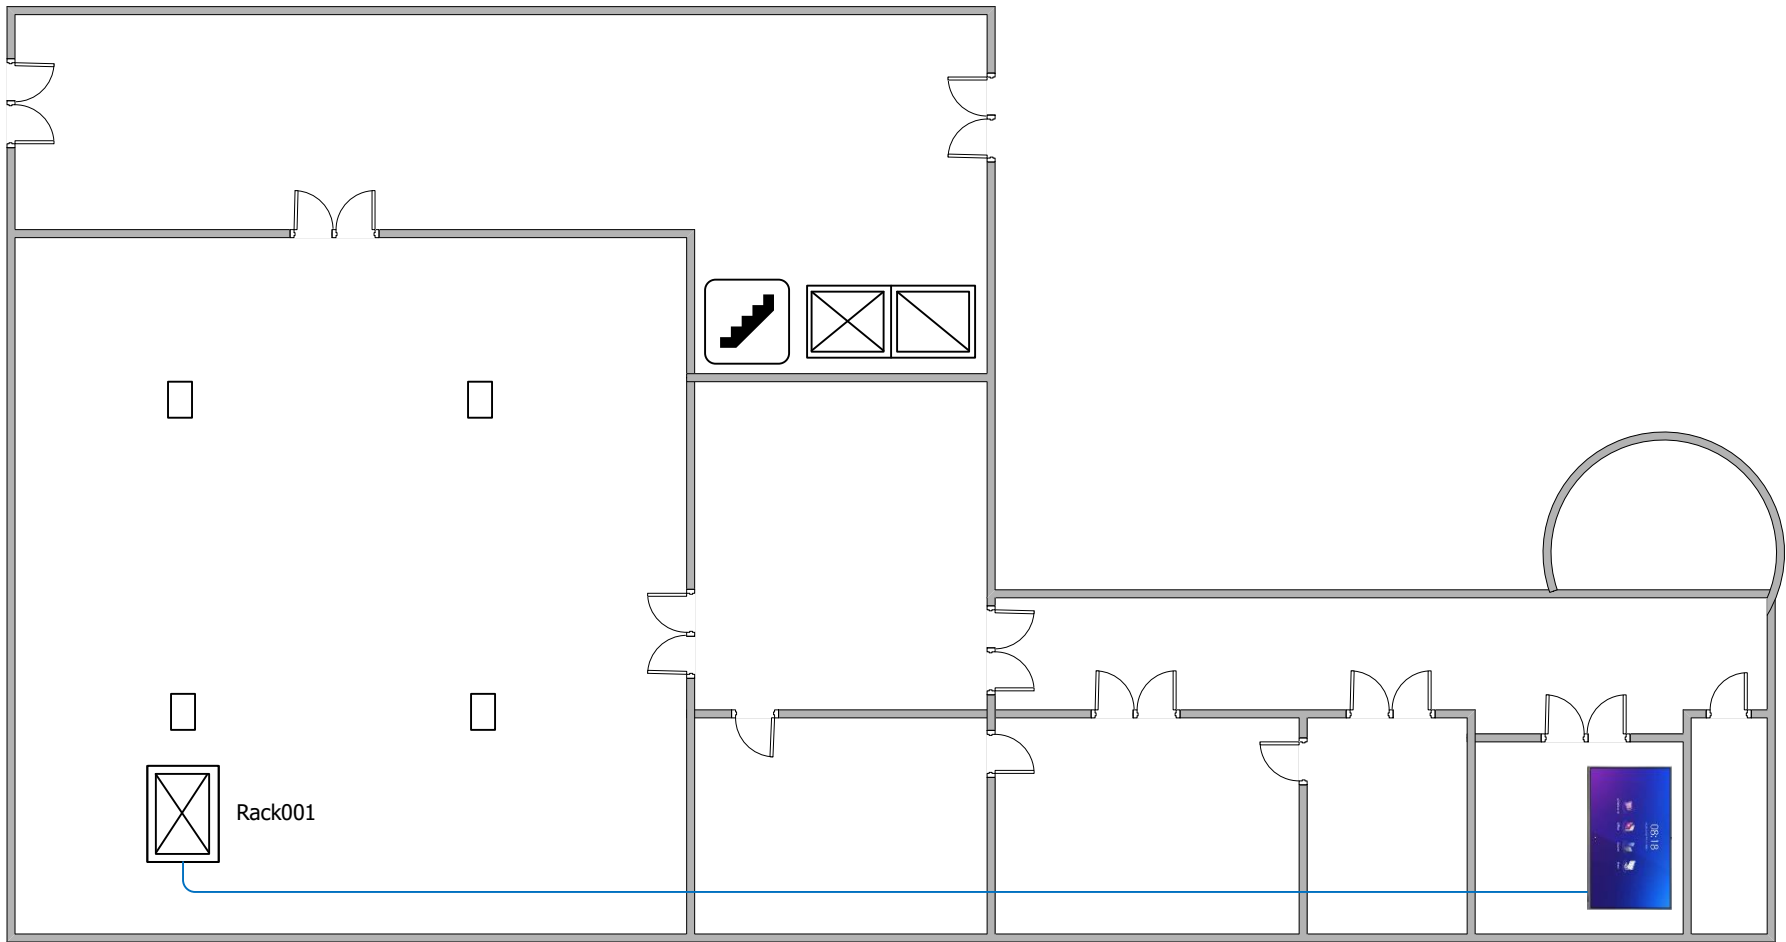

Rack27U + Switch





Interactive 65"



BOX STEEL CABINET+Switch



Wall Rack 9U + Switch

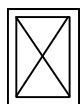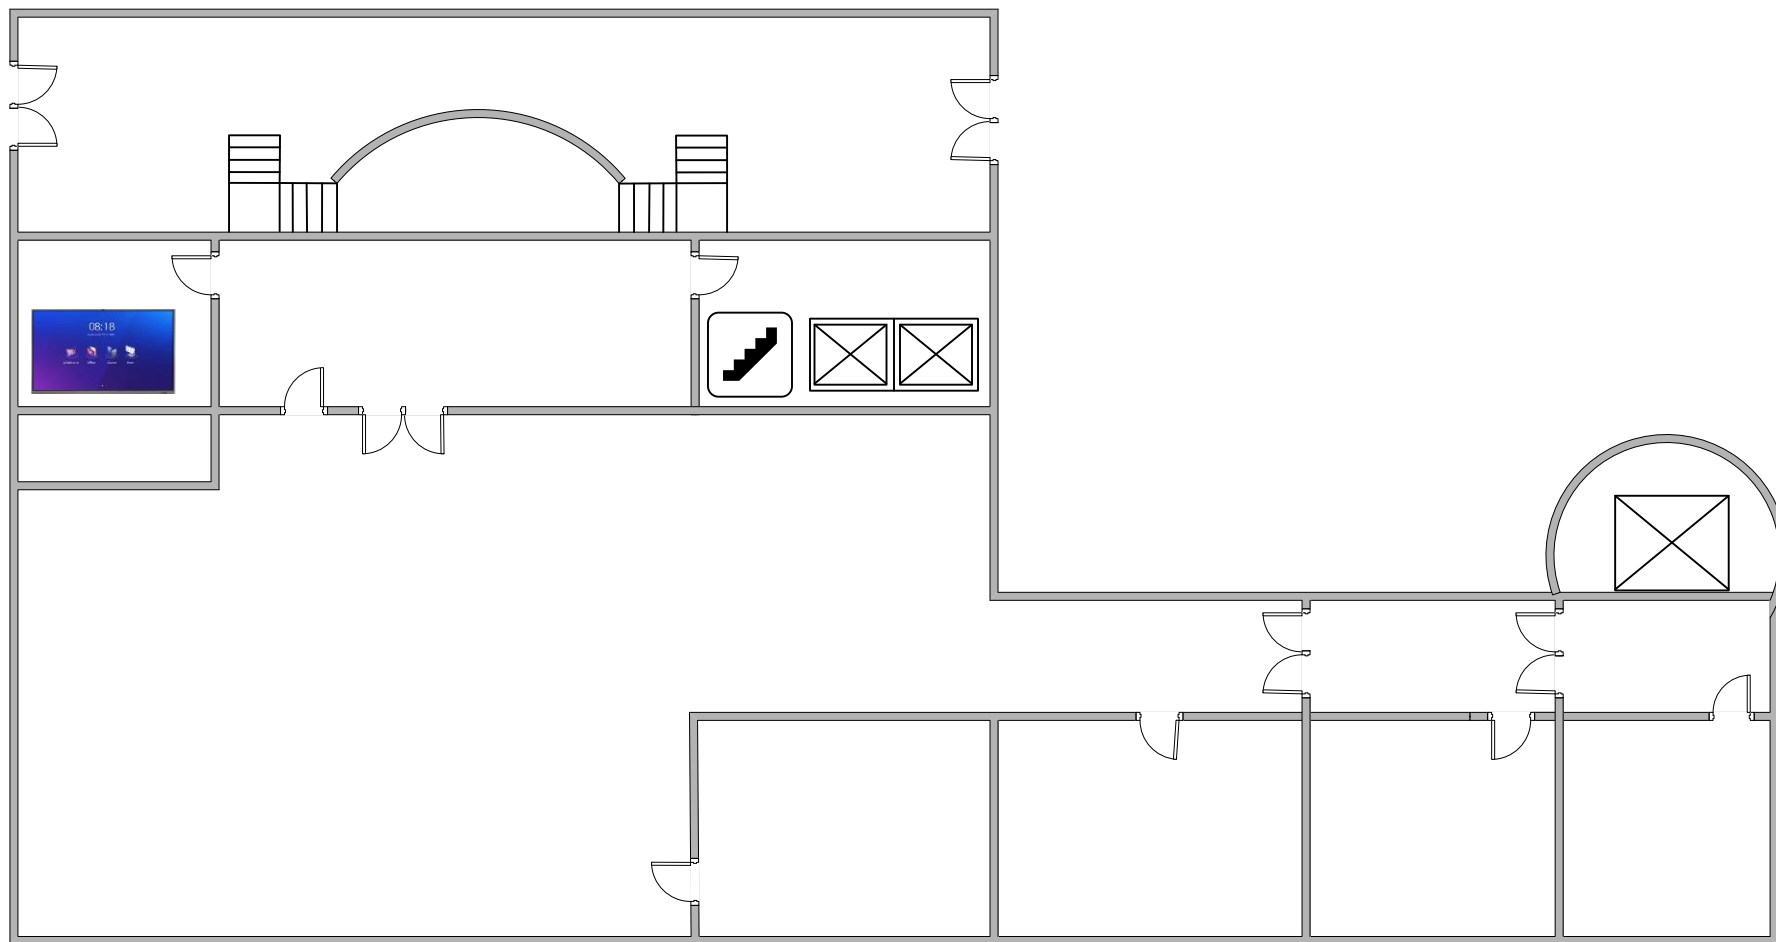

Rack27U + Switch





Interactive 65"



BOX STEEL CABINET+Switch



Wall Rack 9U + Switch

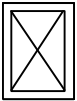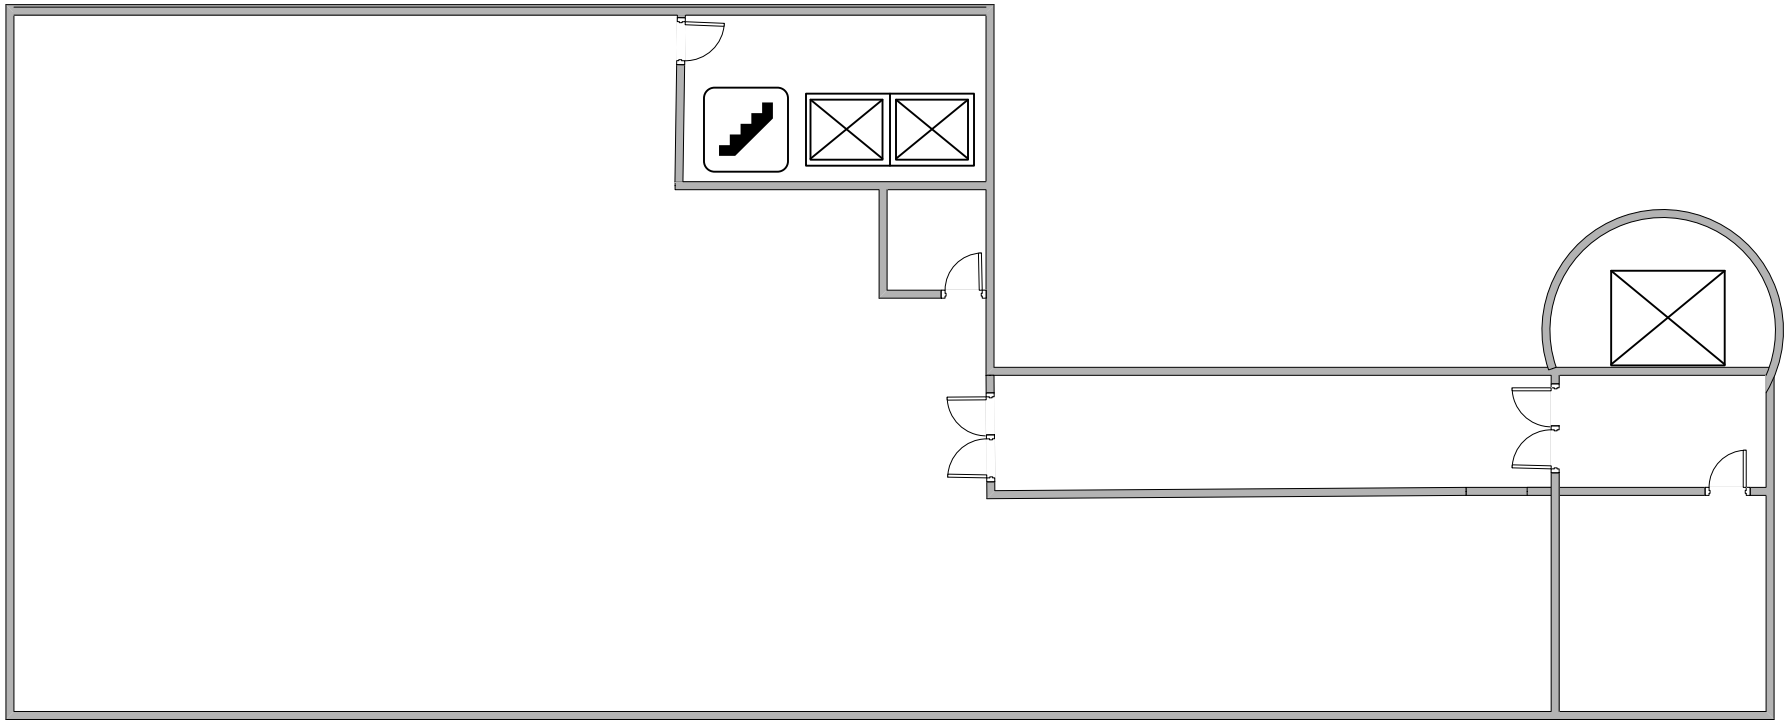



Rack27U + Switch



BOX STEEL CABINET+Switch



Wall Rack 9U + Switch

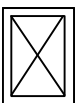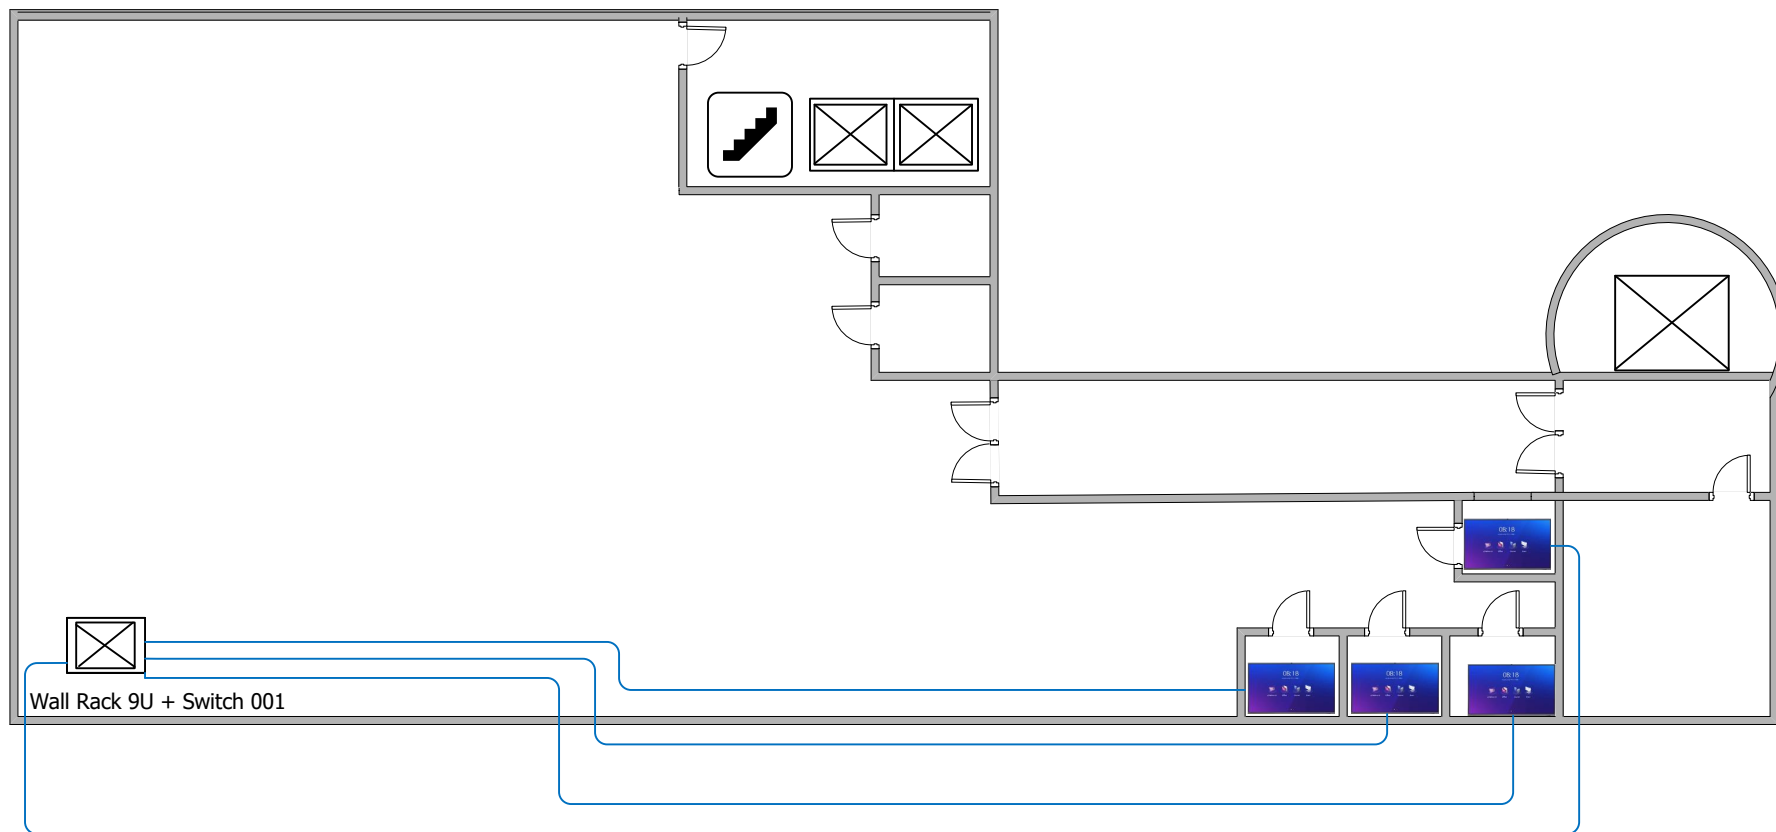

Rack27U + Switch





Interactive 65"



BOX STEEL CABINET+Switch



Wall Rack 9U + Switch

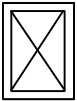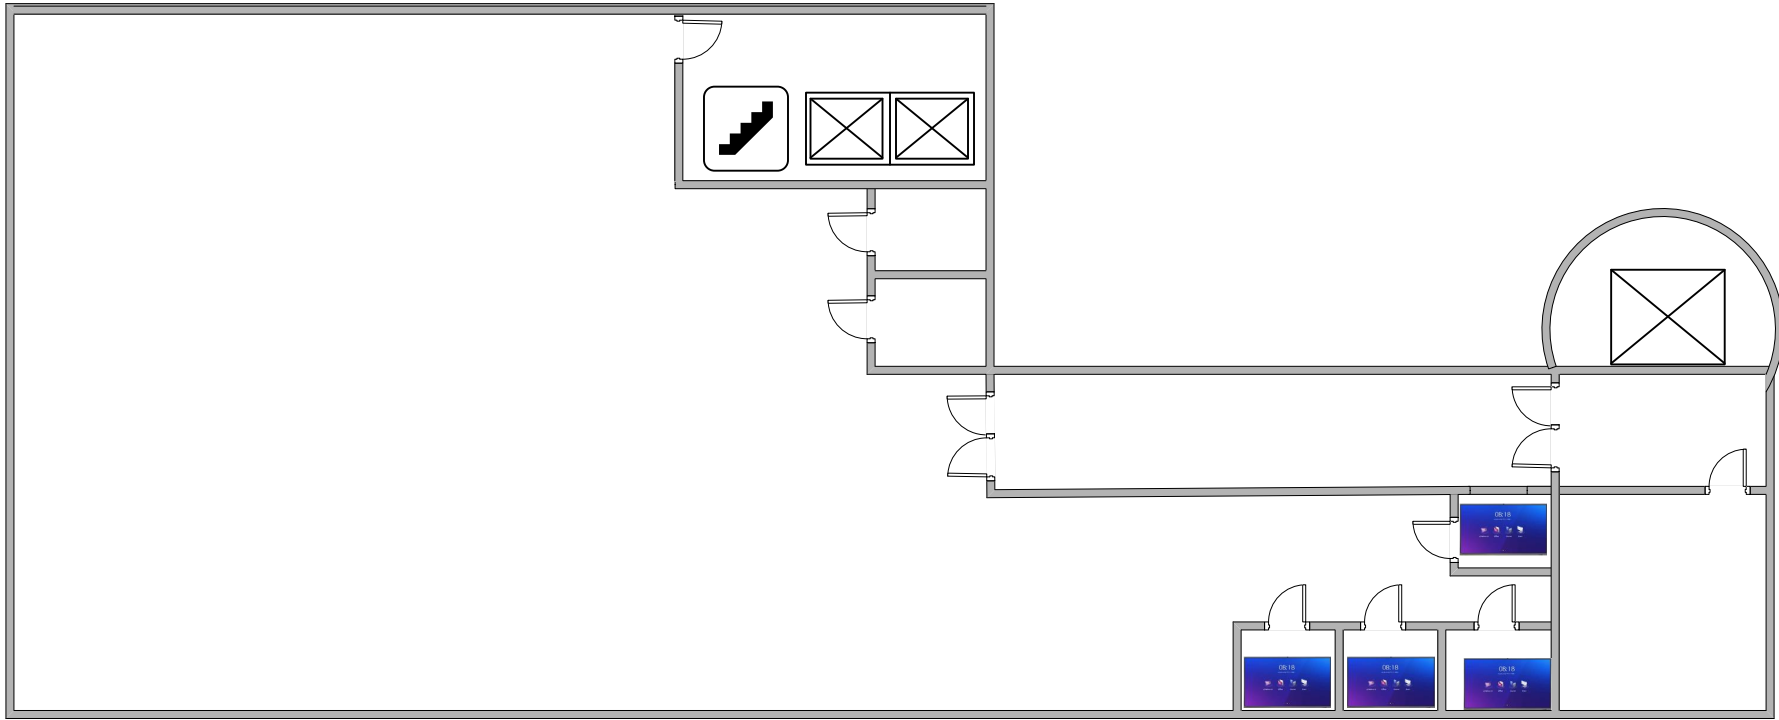

Rack27U + Switch





Interactive 65"



BOX STEEL CABINET+Switch



Wall Rack 9U + Switch

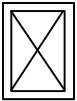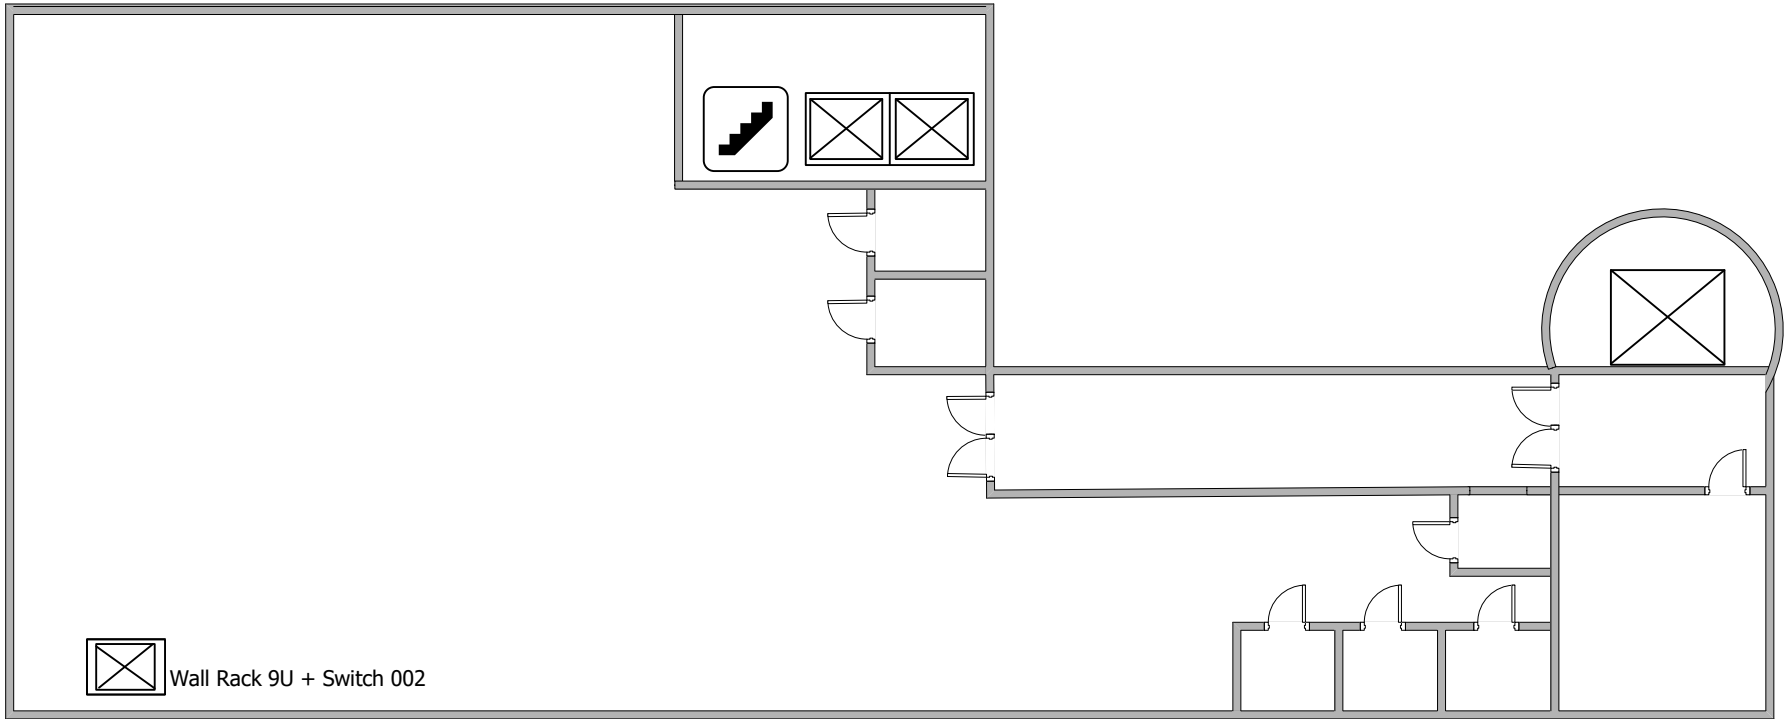


Rack27U + Switch



BOX STEEL CABINET+Switch



Wall Rack 9U + Switch

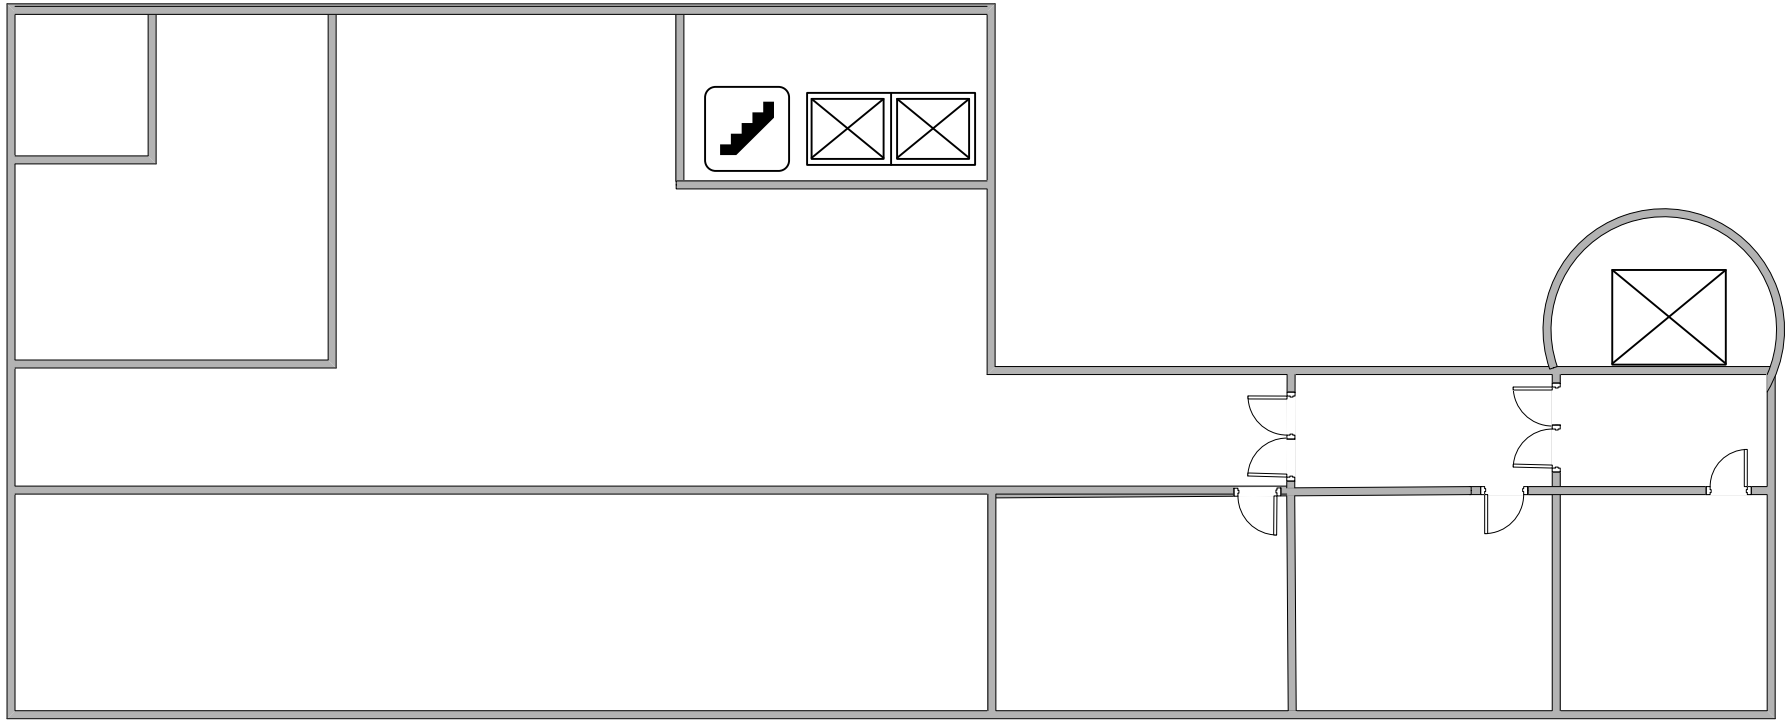

Rack27U + Switch



BOX STEEL CABINET+Switch



Wall Rack 9U + Switch